


2005 LAKE WINNIPEG DIKING PROGRAM

WINNIPEG BEACH FLOOD PROTECTION

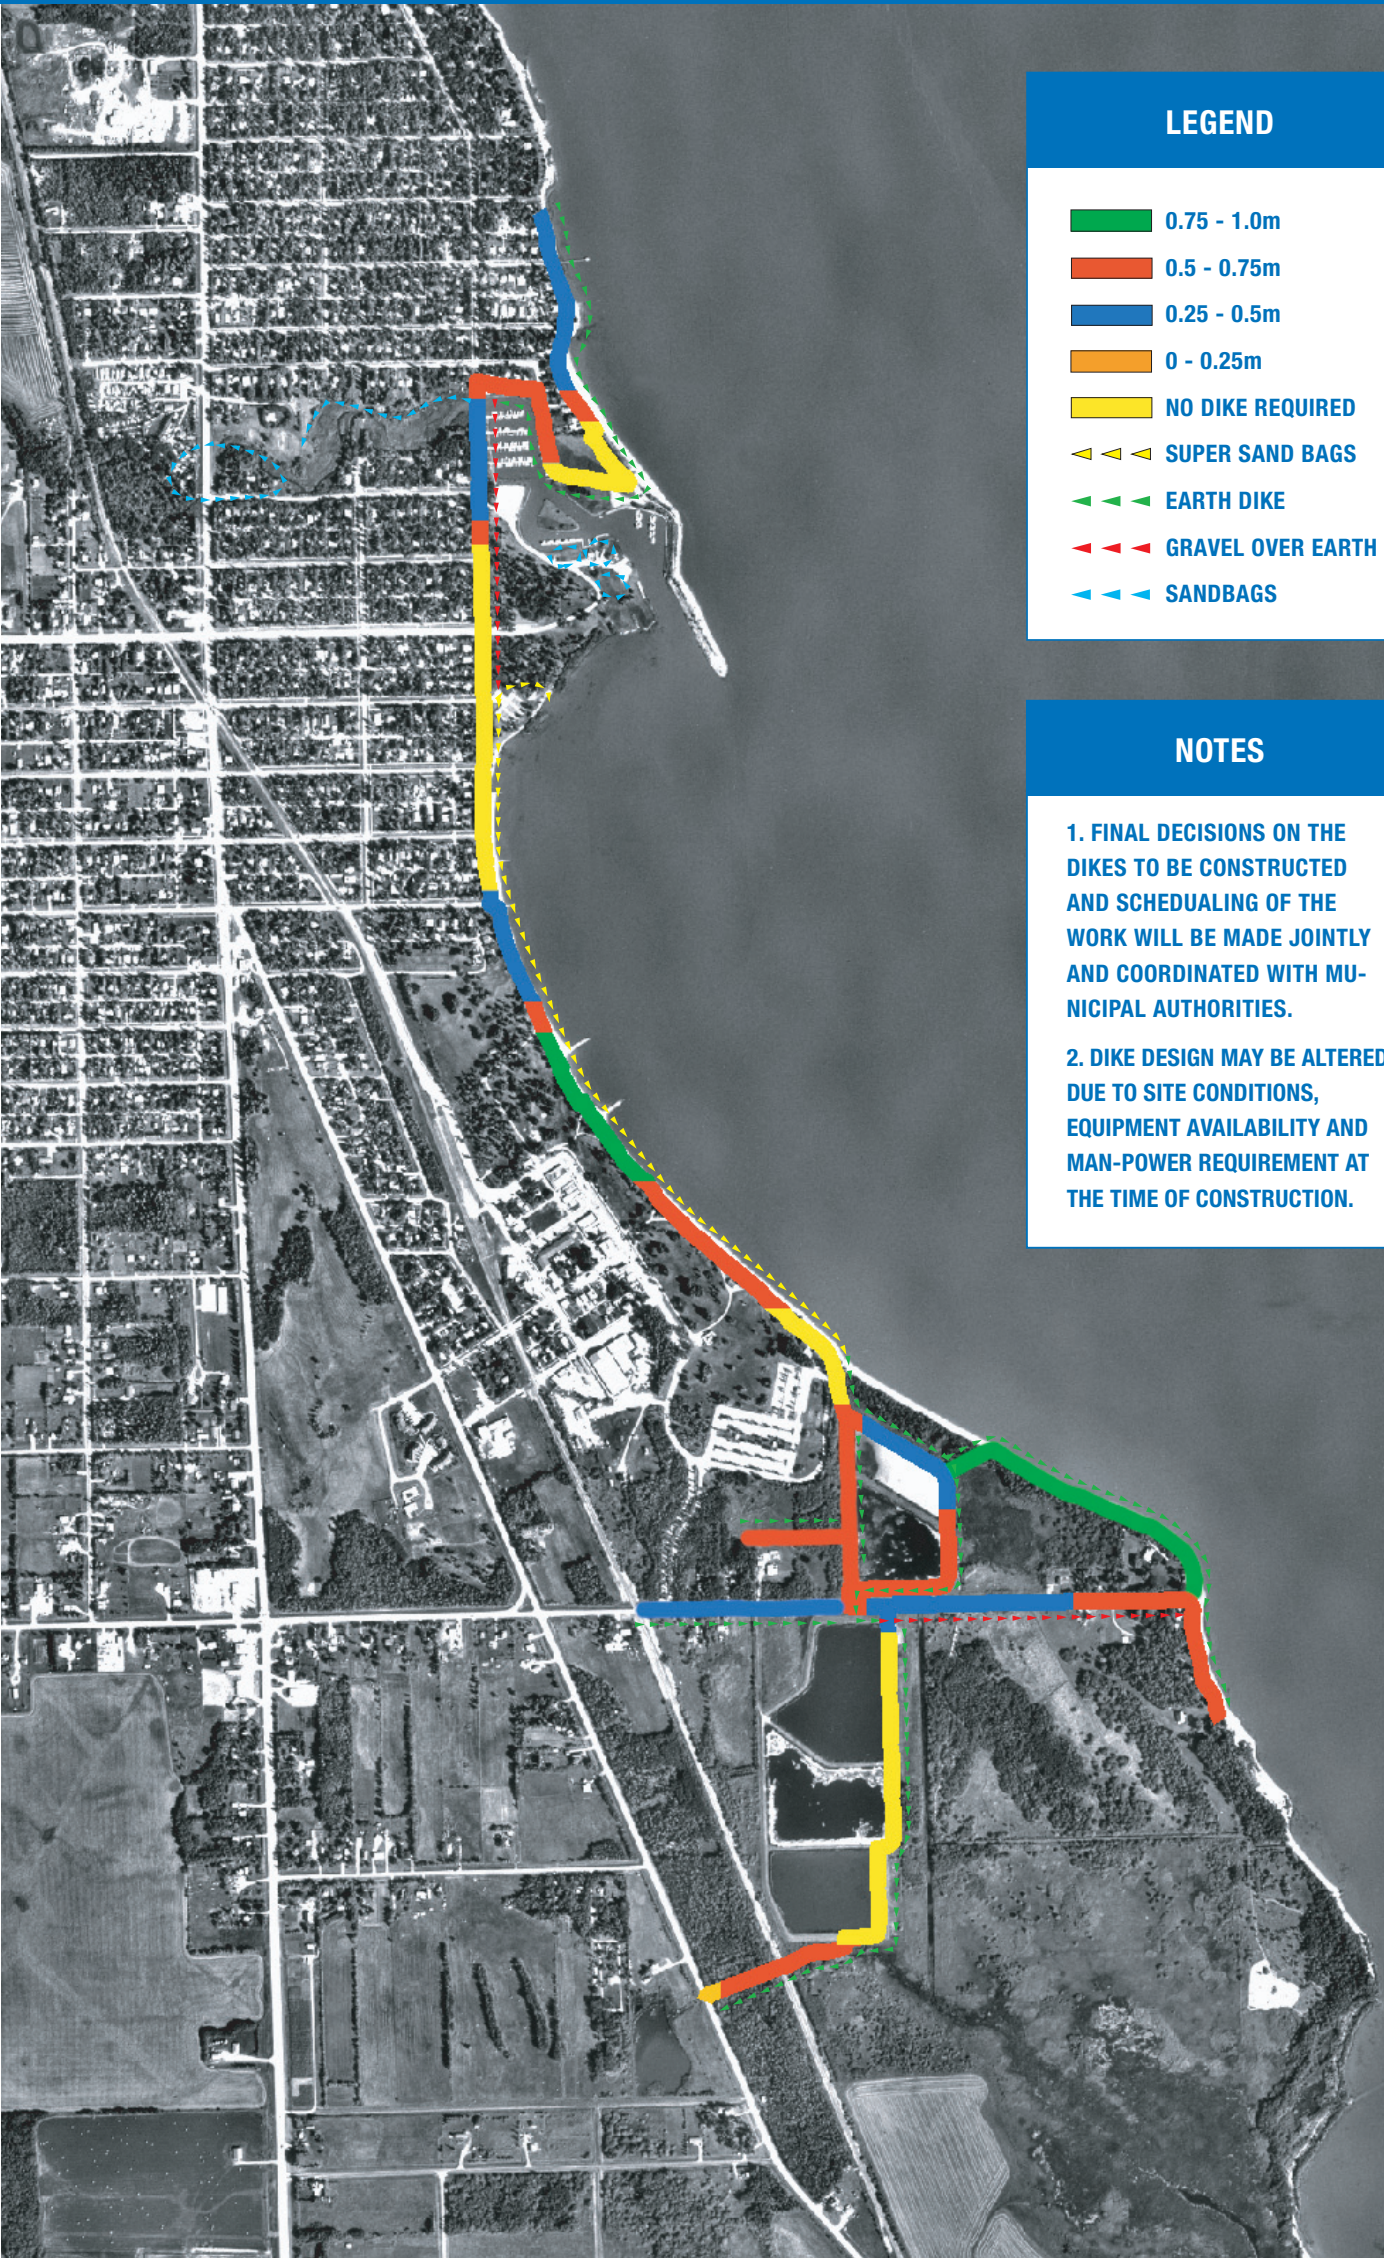

LEGEND

- 0.75 - 1.0m
- 0.5 - 0.75m
- 0.25 - 0.5m
- 0 - 0.25m
- NO DIKE REQUIRED
- SUPER SAND BAGS
- EARTH DIKE
- GRAVEL OVER EARTH
- SANDBAGS

NOTES

1. FINAL DECISIONS ON THE DIKES TO BE CONSTRUCTED AND SCHEDULING OF THE WORK WILL BE MADE JOINTLY AND COORDINATED WITH MUNICIPAL AUTHORITIES.
2. DIKE DESIGN MAY BE ALTERED DUE TO SITE CONDITIONS, EQUIPMENT AVAILABILITY AND MAN-POWER REQUIREMENT AT THE TIME OF CONSTRUCTION.